

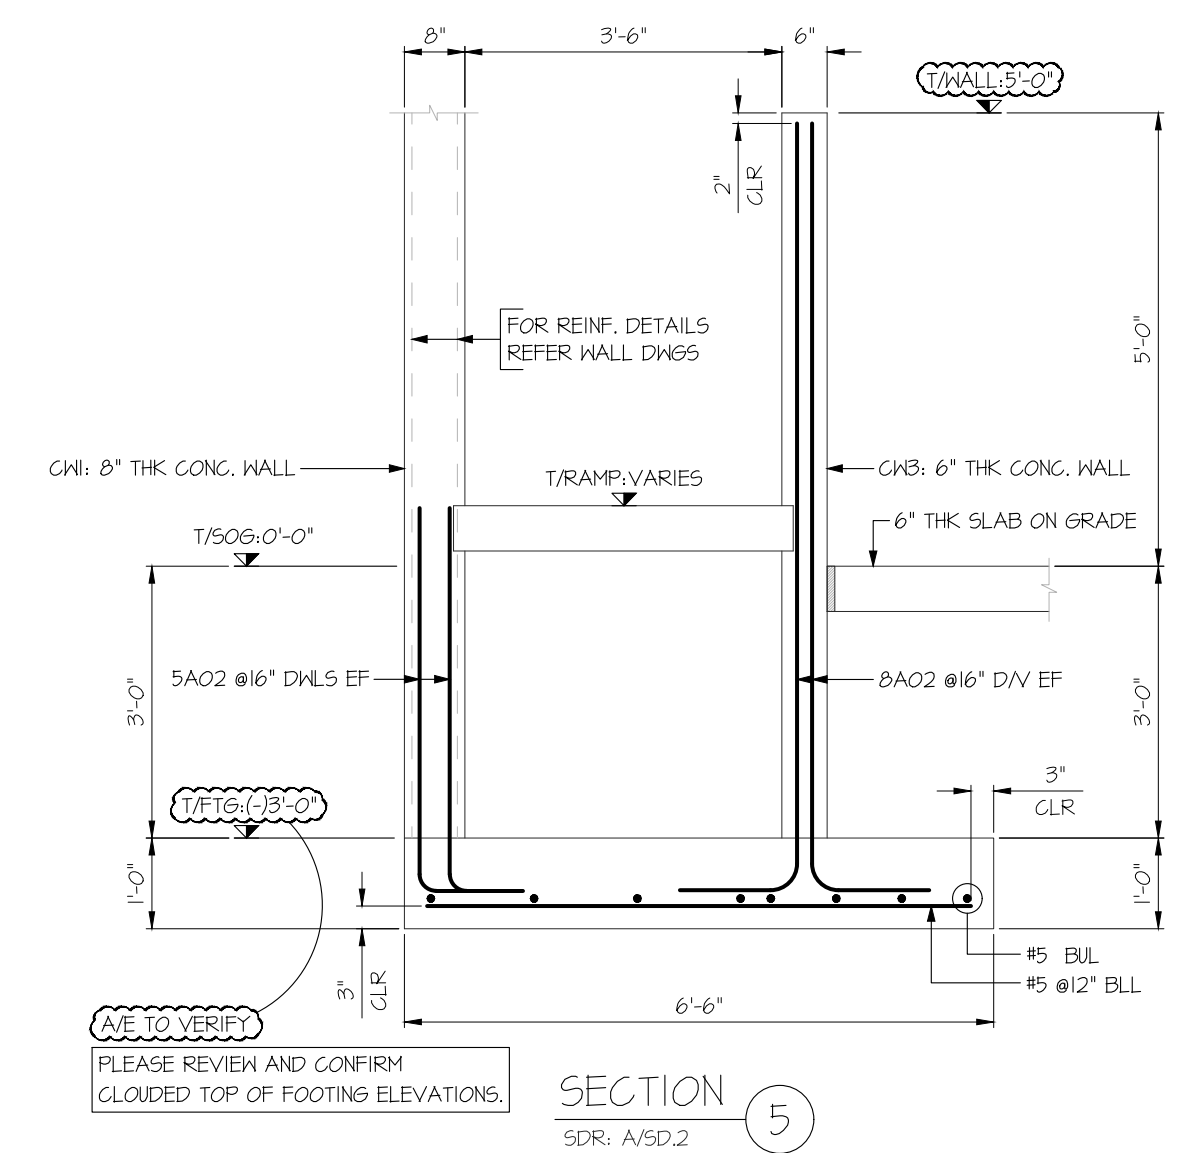
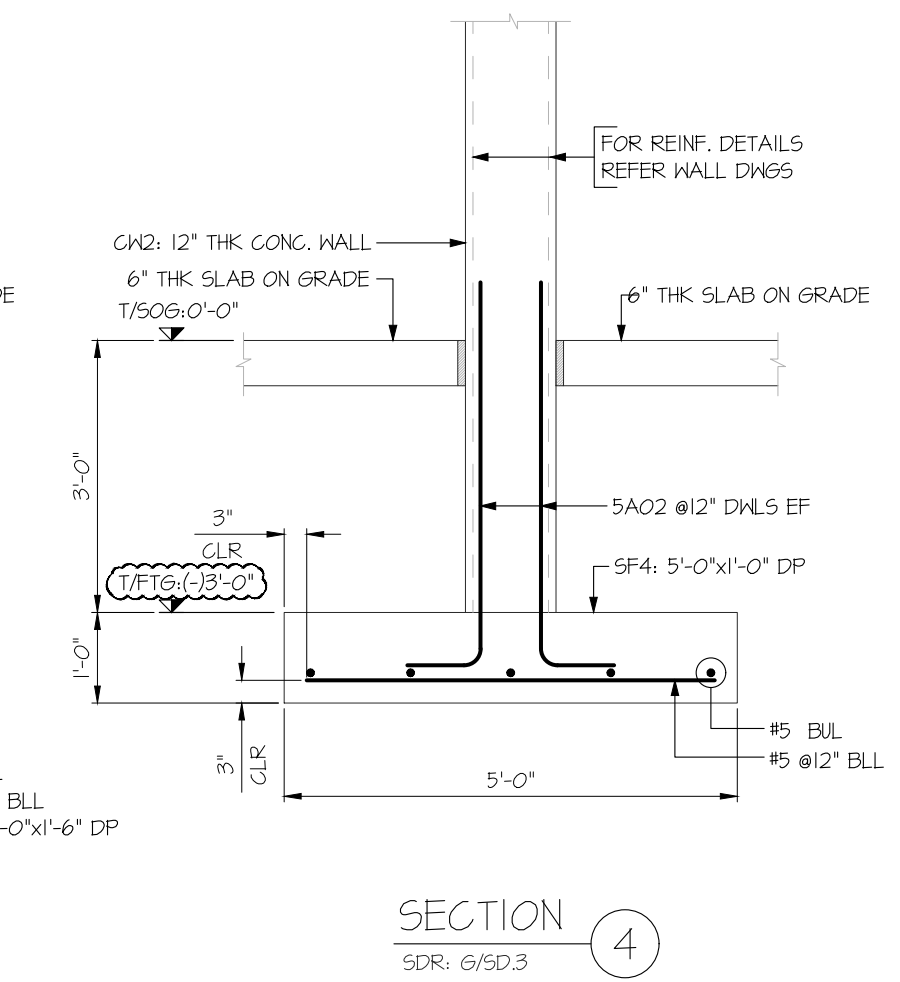
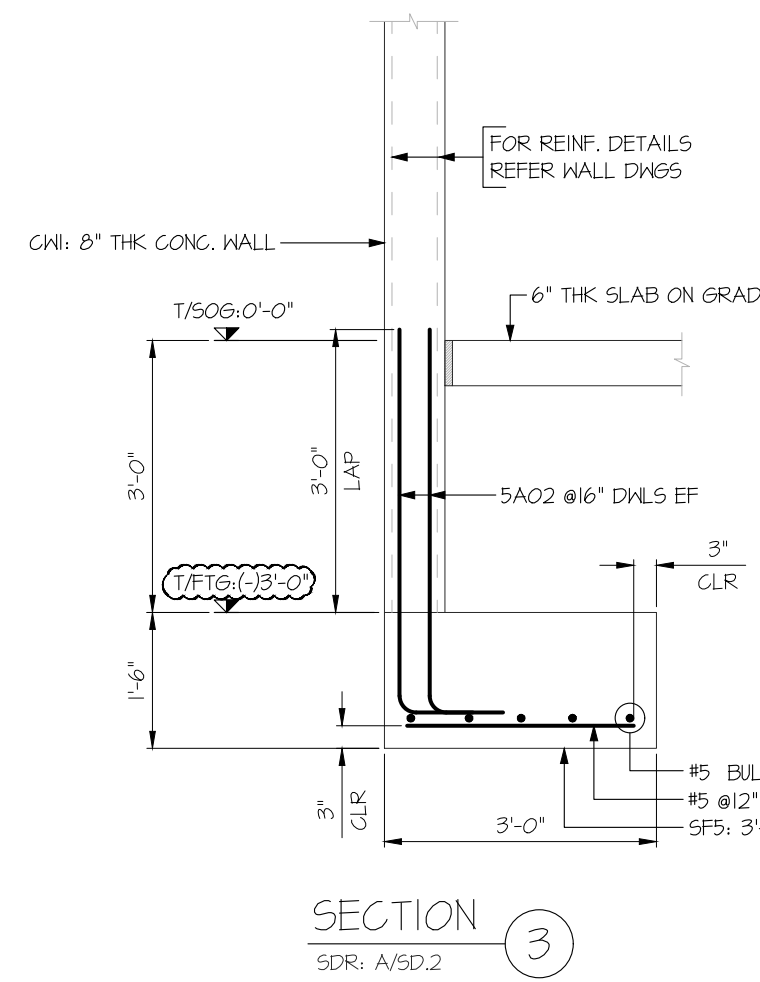
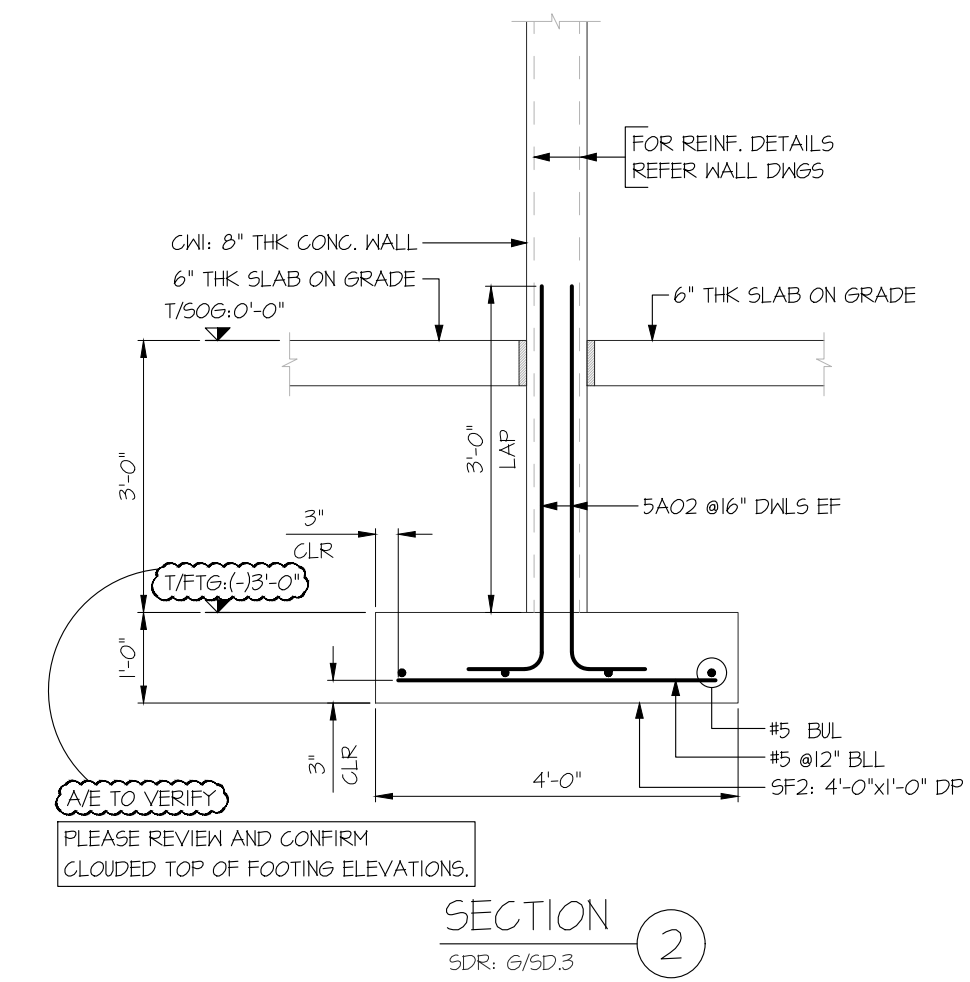


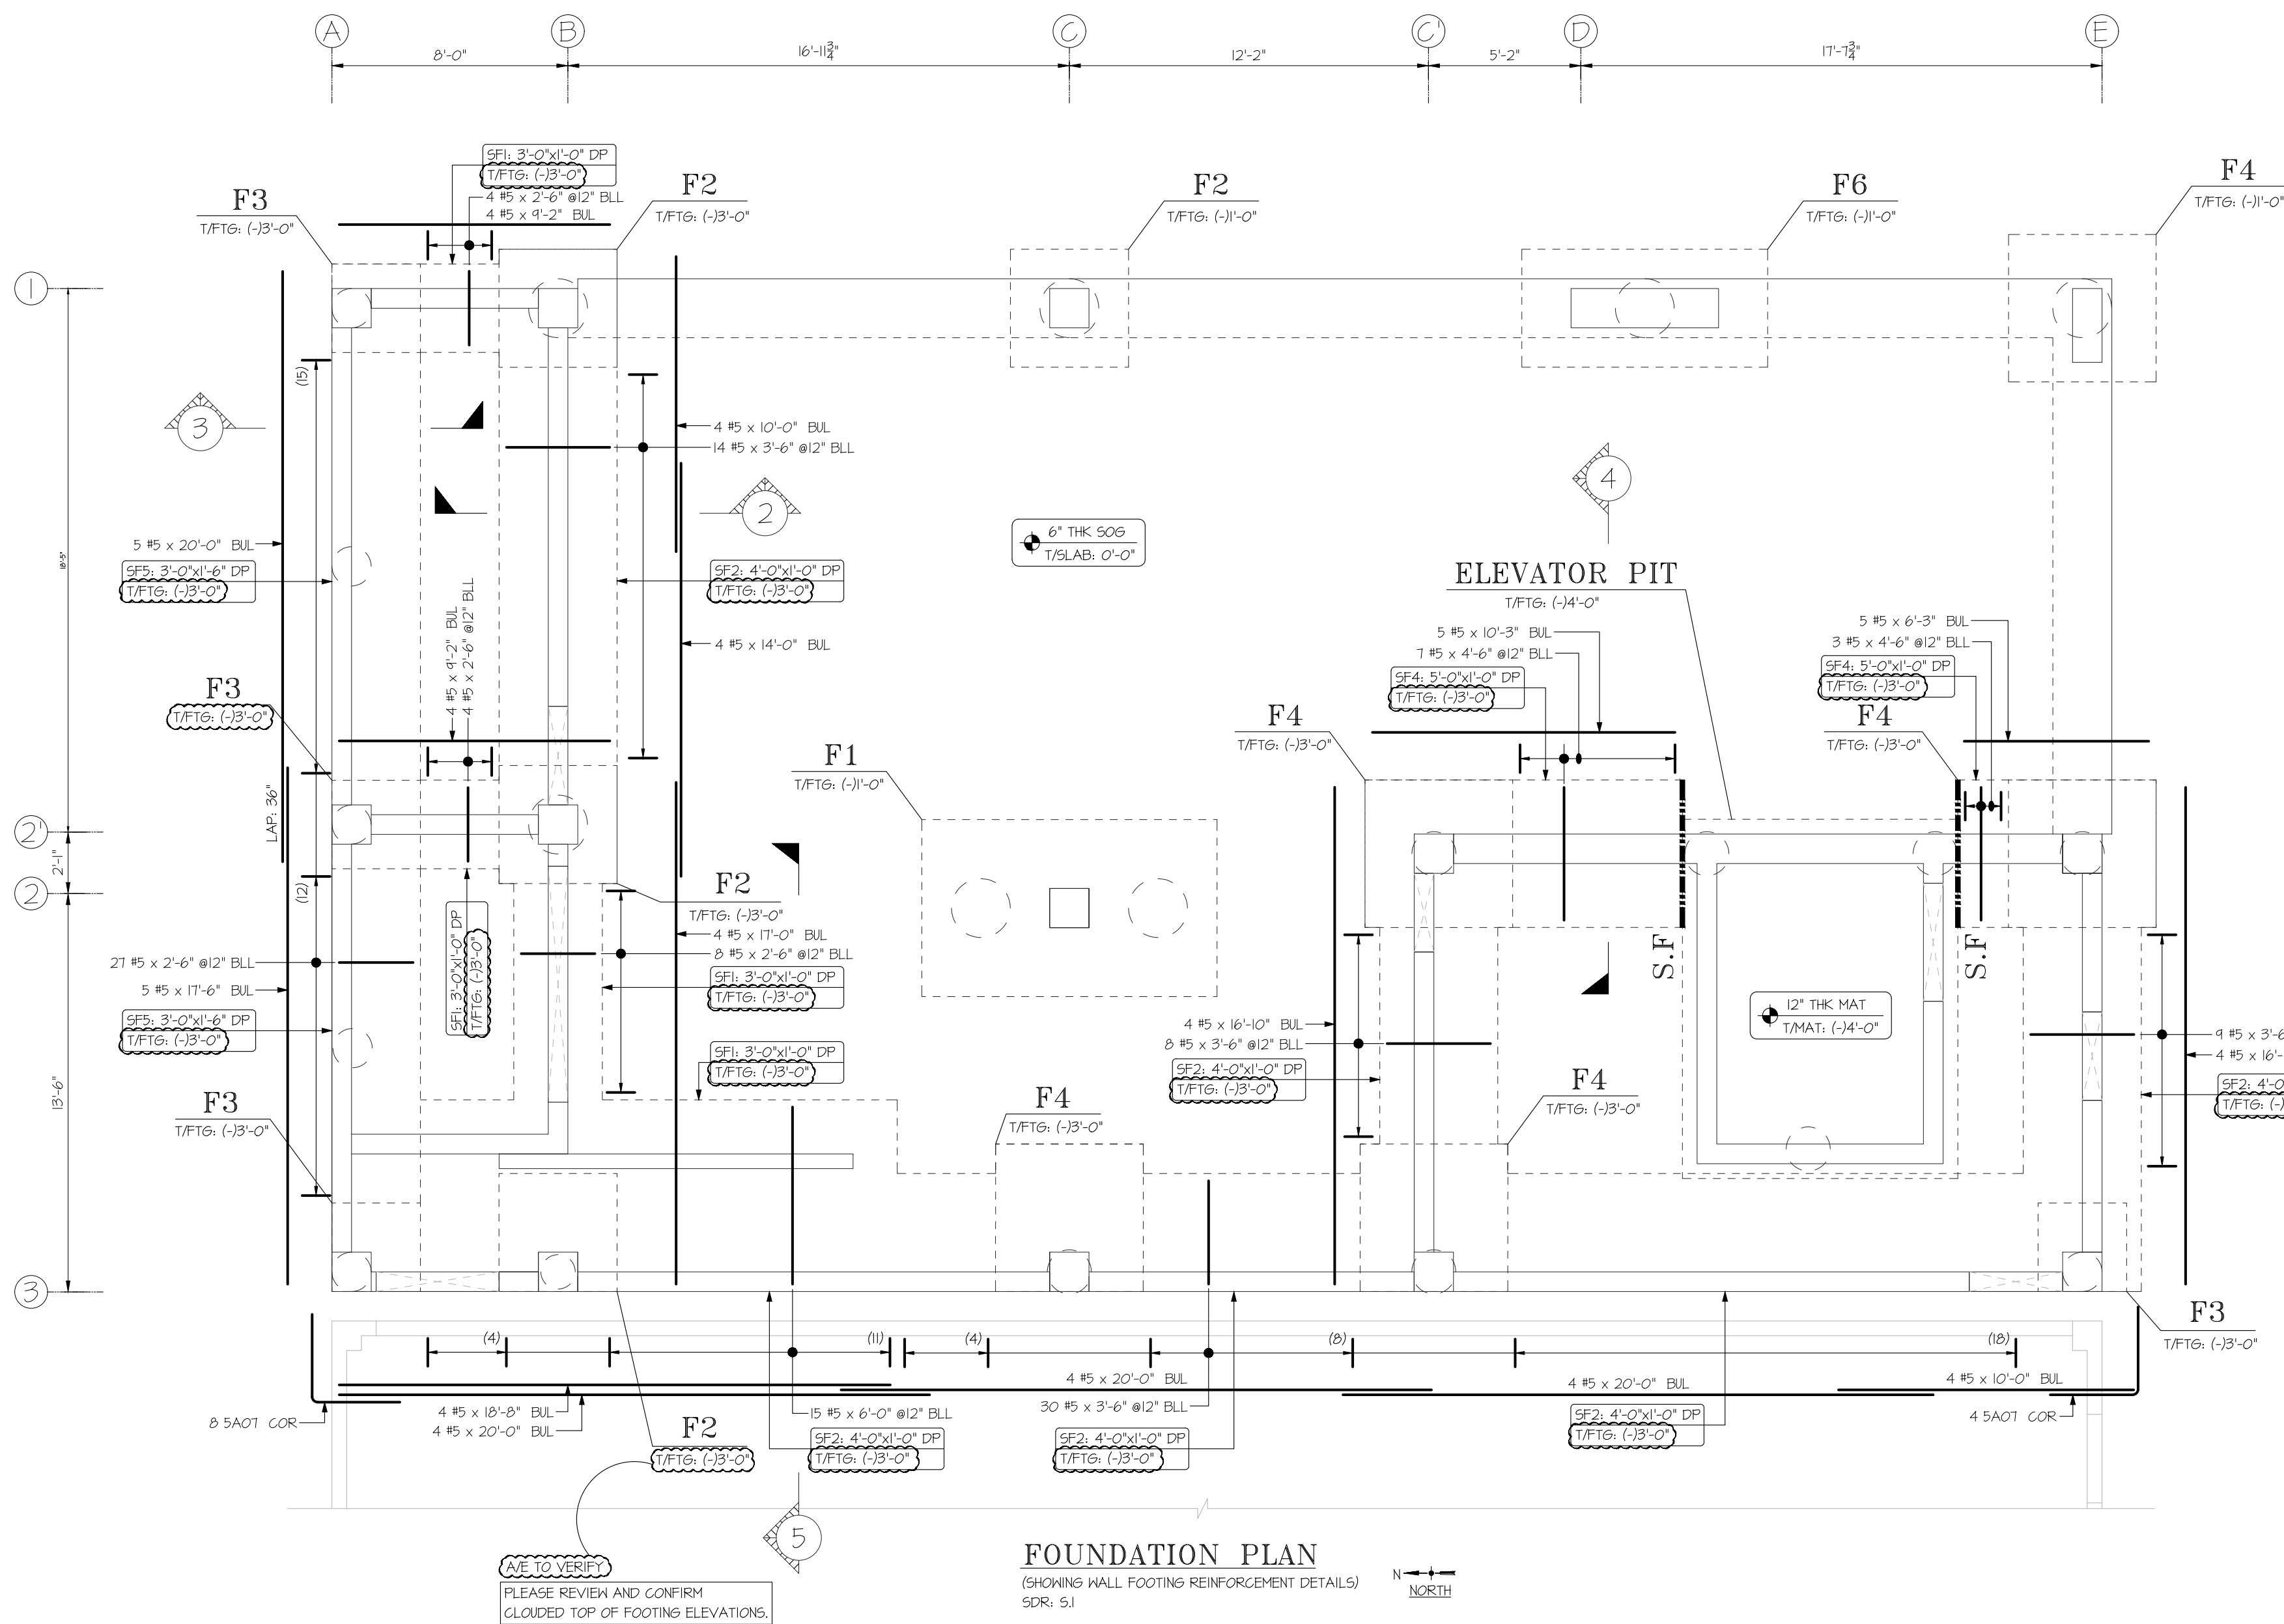

STEP FOOTING AT ELEVATOR PIT
(SHOWING STEP FOOTING REINFORCEMENT DETAILS)
SDR: S1, D/SD-3 & B/SD-2

FOR FTG, WALL & COLUMN

LAP TABLE (10/SN.2) (3000 PSI-CLASS B)			
DIA	TOP	OTHERS	
#3	28"	21"	
#4	37"	28"	
#5	47"	36"	
#6	56"	43"	
#7	82"	62"	
#8	93"	71"	

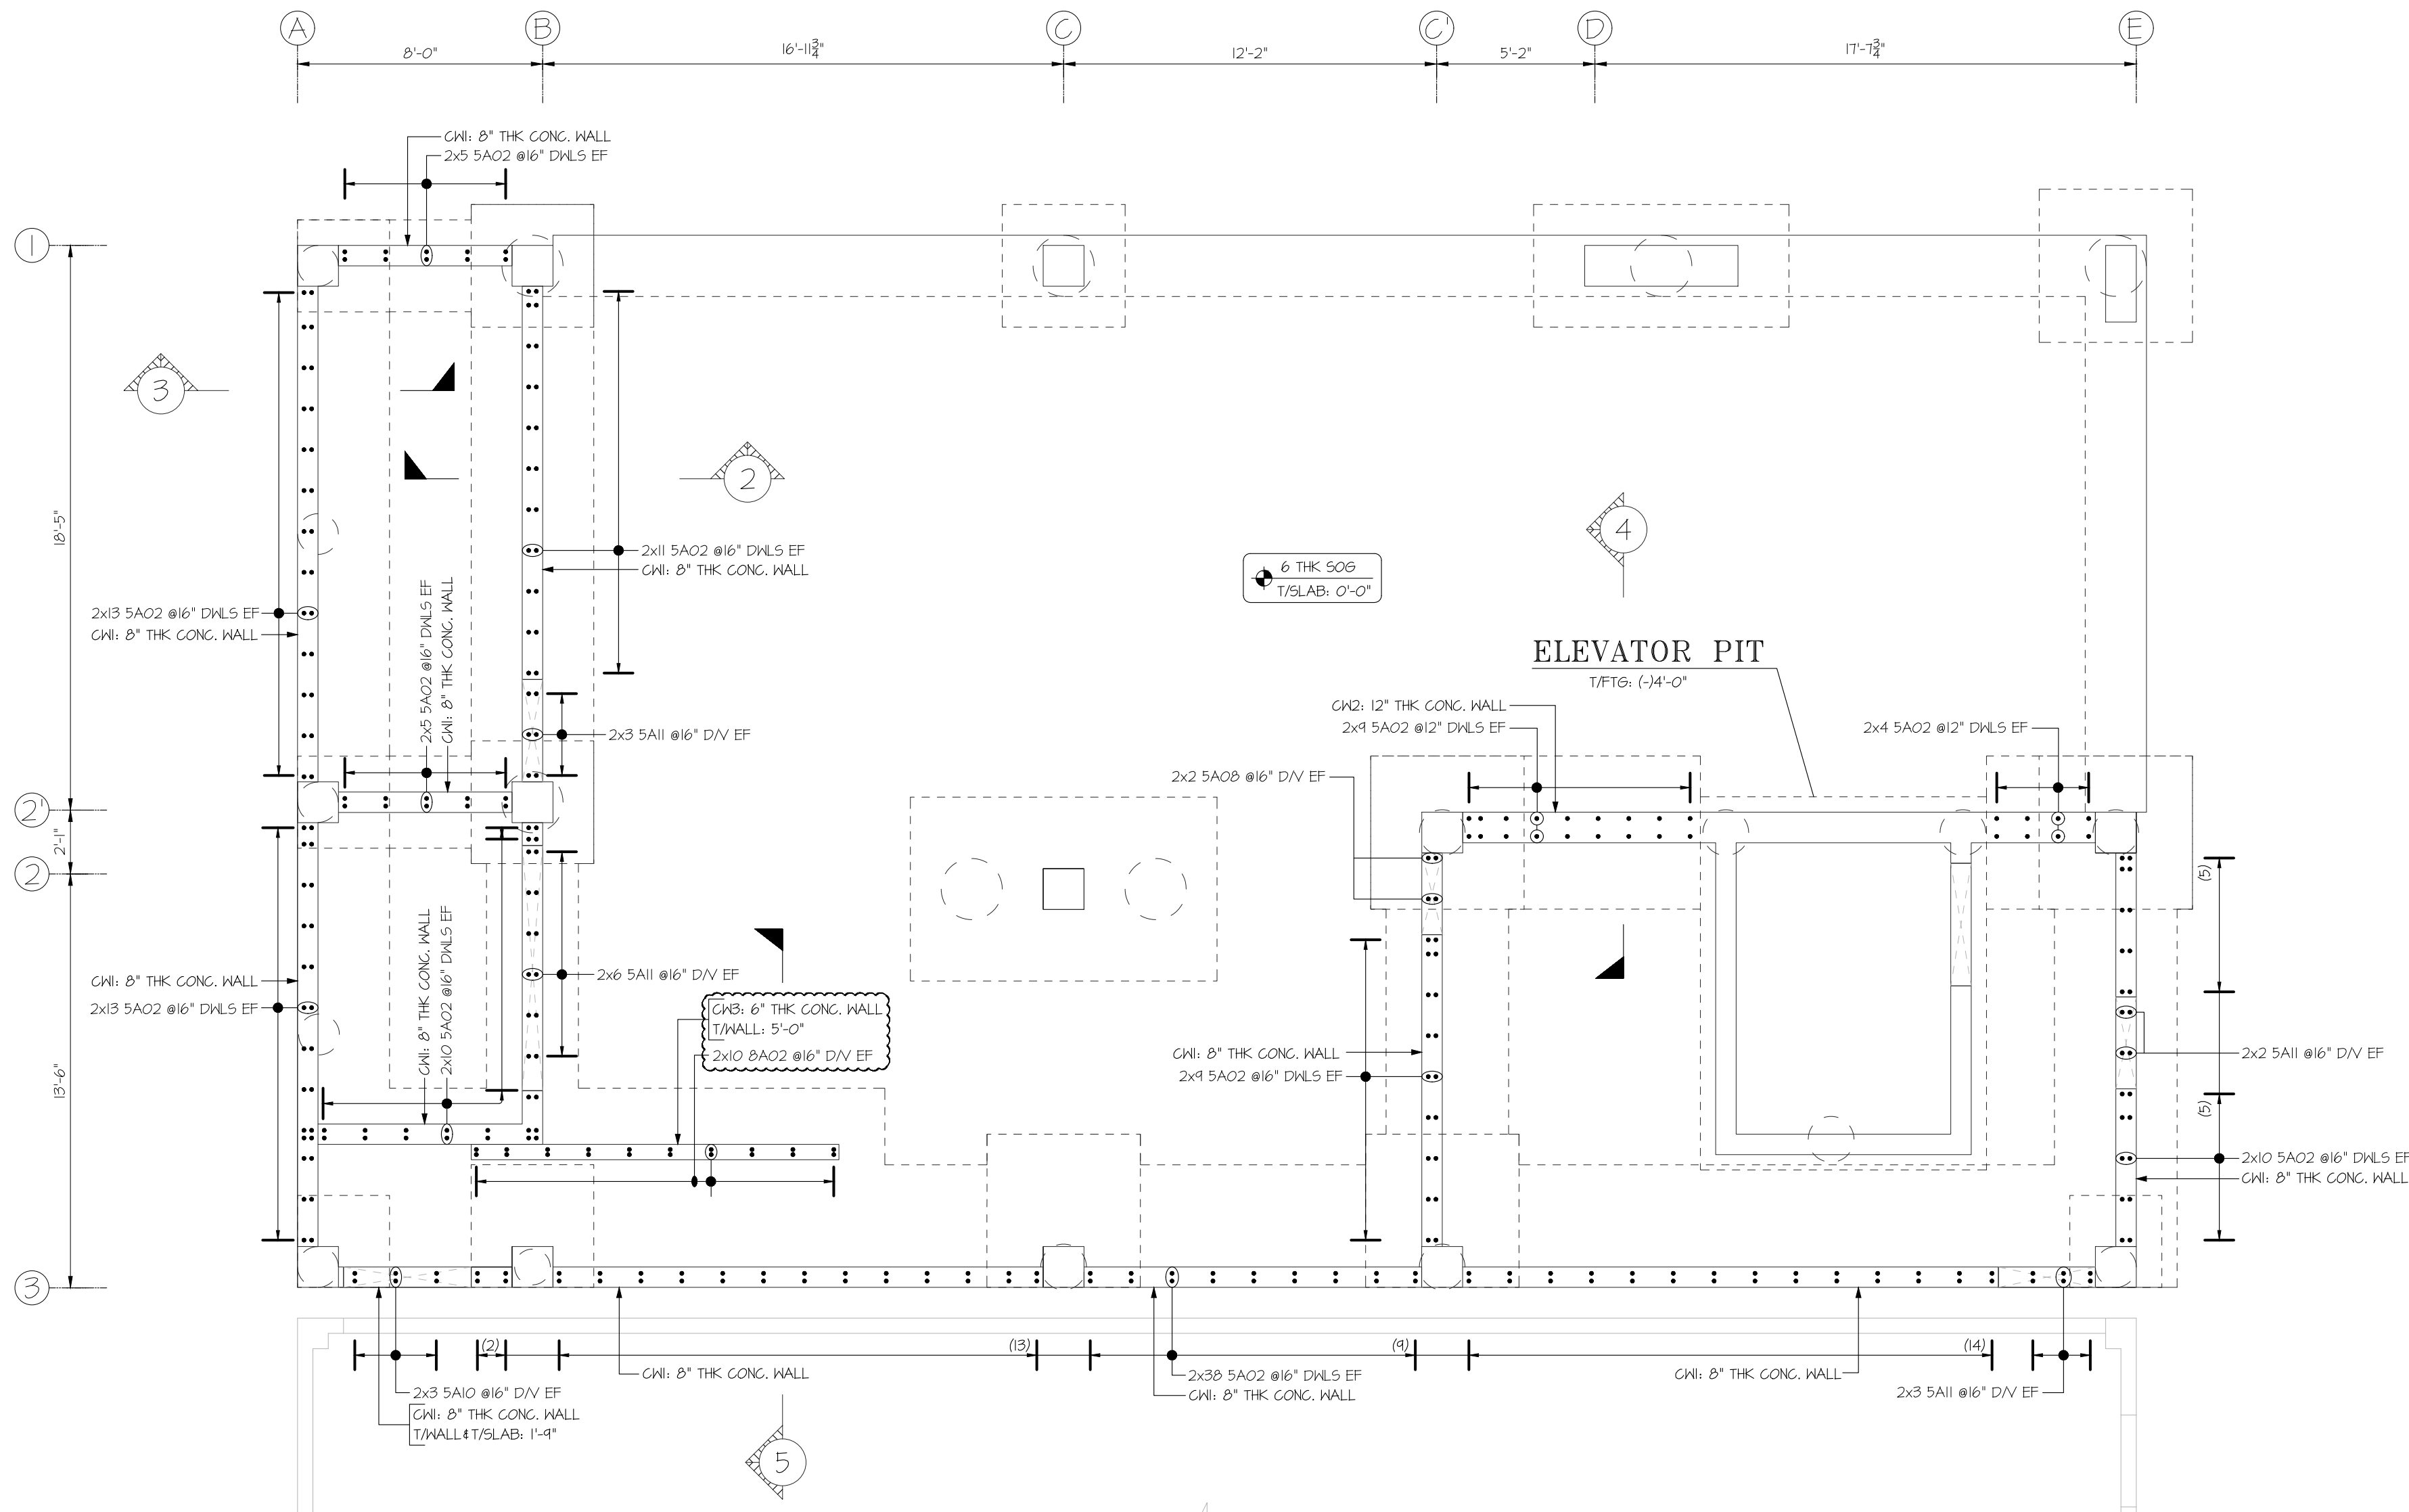


AVE TO VERIFY
PLEASE REVIEW AND CONFIRM
CLOUDED WALL REINFORCEMENT AND TOP OF WALL DETAILS.
FOR CHB WALL REINFORCEMENT DETAILS SHOWN AS #5 @16" VERTS EF.
WE HAVE PROVIDED VERTICAL EF FOR 6" THK CHB WALL AS PER SCHEDULE.

FOUNDATION PLAN
(SHOWING WALL DOWELS REINFORCEMENT DETAILS)
SDR: 5.1



Release Number: ELEVATOR PIT FOOTINGS & DOWELS					BAR LIST														
Bar Mark	Qty	Size	Total Length	Type	A'	B'	C'	D'	E'	F'	G'	H'	I'	J'	K'	L'	M'		
3A01	36	#3	4'-8 1/2"	T1	0'-4 1/2"	1'-0"	1'-0"	1'-0"	1'-0"		0'-4 1/2"								
4A01	32	#4	5'-11"	25		1'-6"	0'-8 1/2"	1'-6"	0'-8 1/2"	1'-6"				1'-6"		0'-8 1/2"	0'-4 1/2"		
4A02	12	#4	5'-3"	25		1'-6"	0'-4 1/2"	1'-6"	0'-4 1/2"	1'-6"					0'-4 1/2"		0'-2 1/2"		
5A01	4	#5	6'-0"	25		1'-6"	0'-9"	1'-6"	0'-9"	1'-6"					0'-9"		0'-4 1/2"		
5A02	292	#5	5'-1"	2	0'-10"	4'-3"													
5A03	38	#5	13'-0"	17		0'-8"	11'-8"	0'-8"											
5A04	50	#5	10'-2"	17		0'-8"	8'-10"	0'-8"											
5A05	64	#5	4'-7"	2	0'-10"	3'-9"													
5A06	6	#5	5'-4"	2	0'-10"	4'-6"													
5A07	12	#5	6'-0"	17		3'-0"	3'-0"												
5A08	4	#5	4'-8"	2	0'-10"	3'-10"													
5A09	10	#5	8'-8"	3		4'-3"	1'-5"	3'-0"						1'-0 1/2"		0'-11 1/2"	8'-2 1/2"		
5A10	6	#5	6'-1"	2	0'-10"	5'-3"													
5A11	28	#5	4'-4"	2	0'-10"	3'-6"													
6A01	72	#6	7'-0"	2	1'-0"	6'-0"													
8A01	72	#8	8'-7"	2	1'-4"	7'-3"													
8A02	20	#8	9'-10"	2	1'-4"	8'-6"													

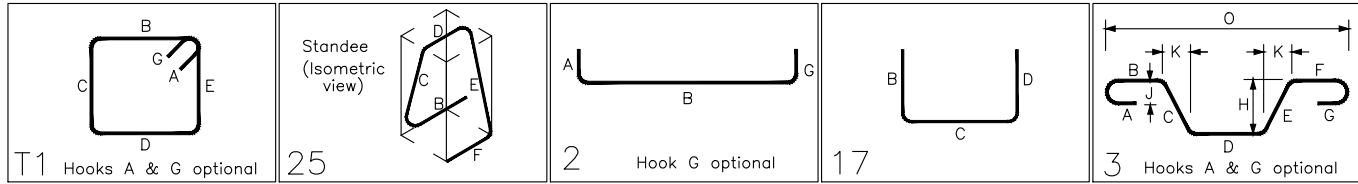

FOR FTG, WALL & COLUMN

LAP TABLE (10/SN.2) (3000 PSI-CLASS B)		
DIA	TOP	OTHERS
#3	28"	21"
#4	37"	28"
#5	47"	36"
#6	56"	43"
#7	82"	62"
#8	93"	71"